

NEIGHBORHOOD 04

TOWN HOUSE

RT-08

BUILT UP AREA = 305.00 m²

Garden terrace not included


Roof terrace not included



All materials, dimensions and drawings are approximate. Information is subject to change without notice. Drawings are not to scale and actual usable floor space may vary from the stated floor plan. The developer reserves the right to make revisions to the floor plan.

TOWN HOUSE

RT-08

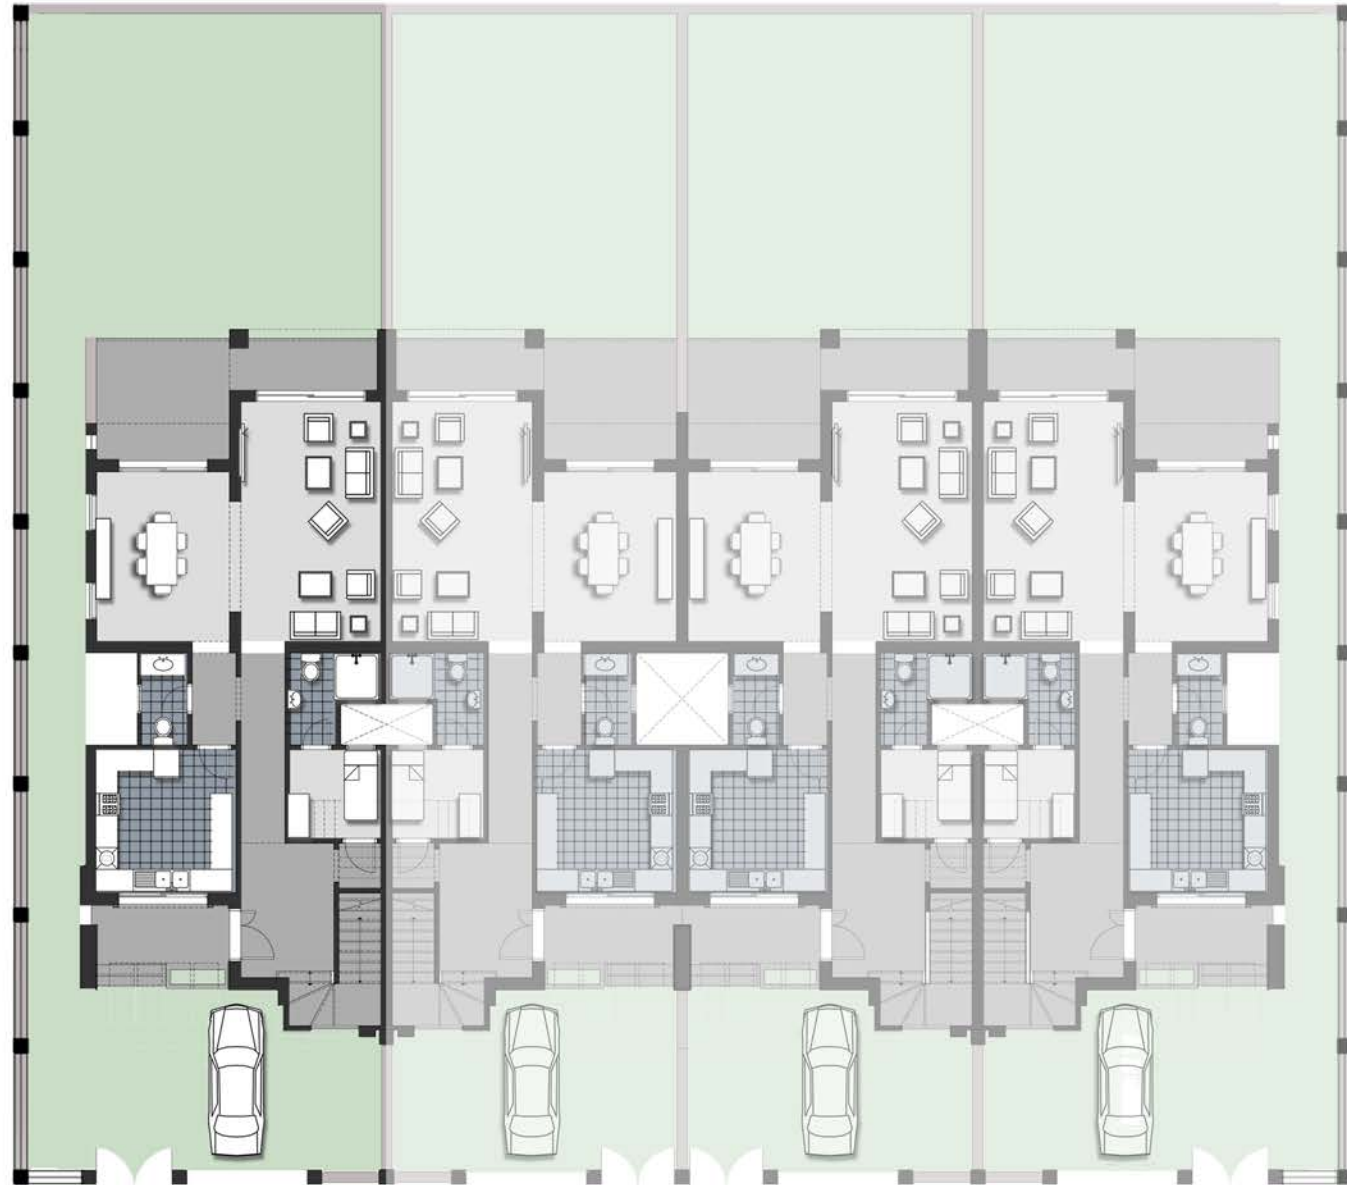


Layout Total Unit Area = 305.00 m²

All materials, dimensions and drawings are approximate. Information is subject to change without notice. Drawings are not to scale and actual usable floor space may vary from the stated floor plan. The developer reserves the right to make revisions to the floor plan.

TOWN HOUSE

RT-08

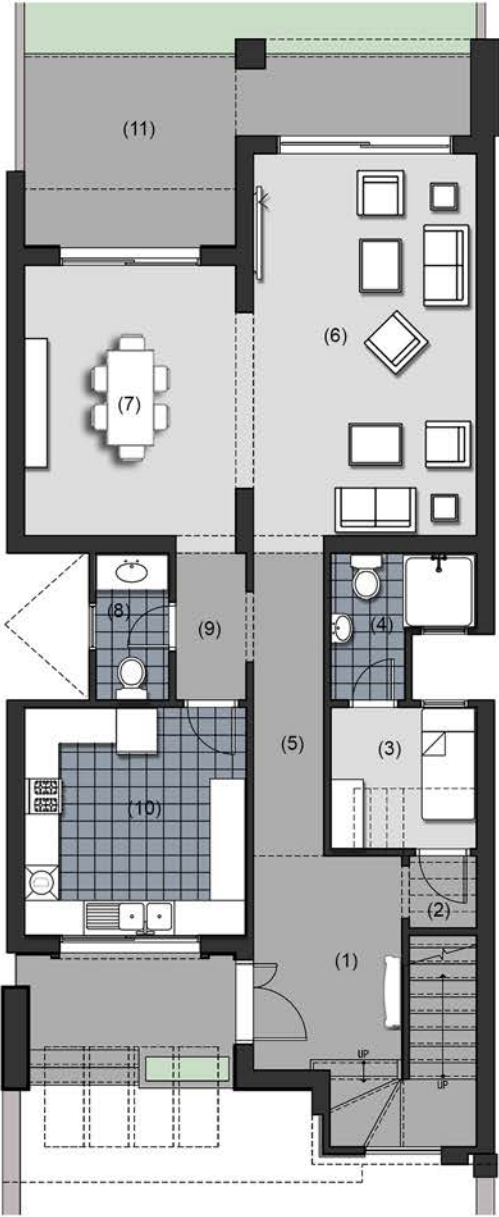


Ground Floor Total Area = 121.00 m²

(1) ENTRANCE LOBBY	2.55m X 3.65m	(7) DINING	3.60m X 4.60m
(2) LOBBY	1.15m X 1.25m	(8) GUEST TOILET	1.25m X 2.50m
(3) MAID'S ROOM	2.40m X 2.50m	(9) LOBBY	1.20m X 2.50m
(4) MAID'S BATHROOM	2.50m X 1.25m	(10) KITCHEN	3.80m X 3.90m
(5) CORRIDOR	1.20m X 5.45m	(11) TERRACE	15m ² (not included)
(6) RECEPTION	3.80m X 6.50m		

All materials, dimensions and drawings are approximate. Information is subject to change without notice. Drawings are not to scale and actual usable floor space may vary from the stated floor plan. The developer reserves the right to make revisions to the floor plan.

TOWN HOUSE

RT-08

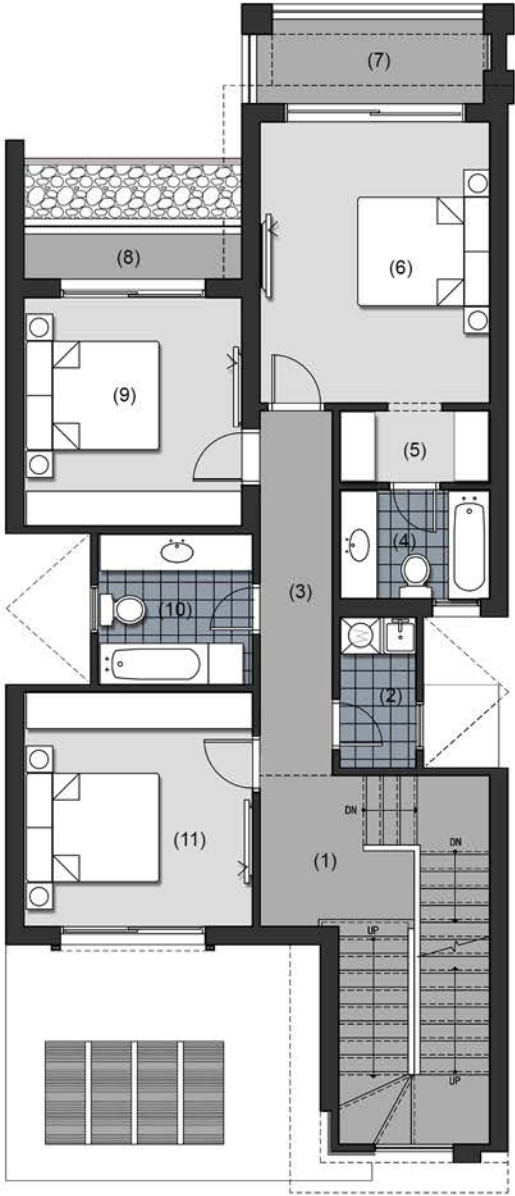

First Floor Total Area = 116.00m²

(1) STAIR LOBBY	1.70m X 2.50m	(7) TERRACE	1.40m X 3.75m
(2) UTILITY	1.25m X 2.50m	(8) TERRACE	0.75m X 3.60m
(3) CORRIDOR	1.20m X 6.00m	(9) BEDROOM	3.60m X 3.80m
(4) MASTER BATHROOM	1.80m X 2.50m	(10) BATHROOM	2.50m X 2.55m
(5) DRESSING	1.20m X 2.50m	(11) BEDROOM	3.80m X 3.90m
(6) MASTER BEDROOM	3.80m X 4.65m		

All materials, dimensions and drawings are approximate. Information is subject to change without notice. Drawings are not to scale and actual usable floor space may vary from the stated floor plan. The developer reserves the right to make revisions to the floor plan.

TOWN HOUSE

RT-08



Penthouse Floor Total Area = 68.00m²

(1) STAIR LOBBY	2.30m X 2.50m	(4) KITCHENETTE	1.20m X 2.50 m
(2) LOBBY	2.50m X 2.60m	(5) LIVING	3.80m X 4.85 m
(3) BATHROOM	1.80m X 2.50m	(6) LOBBY	2.10m X 1.20 m
		(7) ROOF TERRACE	40m ² (not included)

All materials, dimensions and drawings are approximate. Information is subject to change without notice. Drawings are not to scale and actual usable floor space may vary from the stated floor plan. The developer reserves the right to make revisions to the floor plan.

NEIGHBORHOOD 04

TOWN HOUSE

RT-08



All materials, dimensions and drawings are approximate. Information is subject to change without notice. Drawings are not to scale and actual usable floor space may vary from the stated floor plan. The developer reserves the right to make revisions to the floor plan.

NEIGHBORHOOD 04

TOWN HOUSE

RT-08



All materials, dimensions and drawings are approximate. Information is subject to change without notice. Drawings are not to scale and actual usable floor space may vary from the stated floor plan. The developer reserves the right to make revisions to the floor plan.

NEIGHBORHOOD 04

TOWN HOUSES

RT-09

BUILT UP AREA ≈340.00 m²

Garden terrace not included


Roof terrace not included



All materials, dimensions and drawings are approximate. Information is subject to change without notice. Drawings are not to scale and actual usable floor space may vary from the stated floor plan. The developer reserves the right to make revisions to the floor plan.

TOWN HOUSE

RT-09

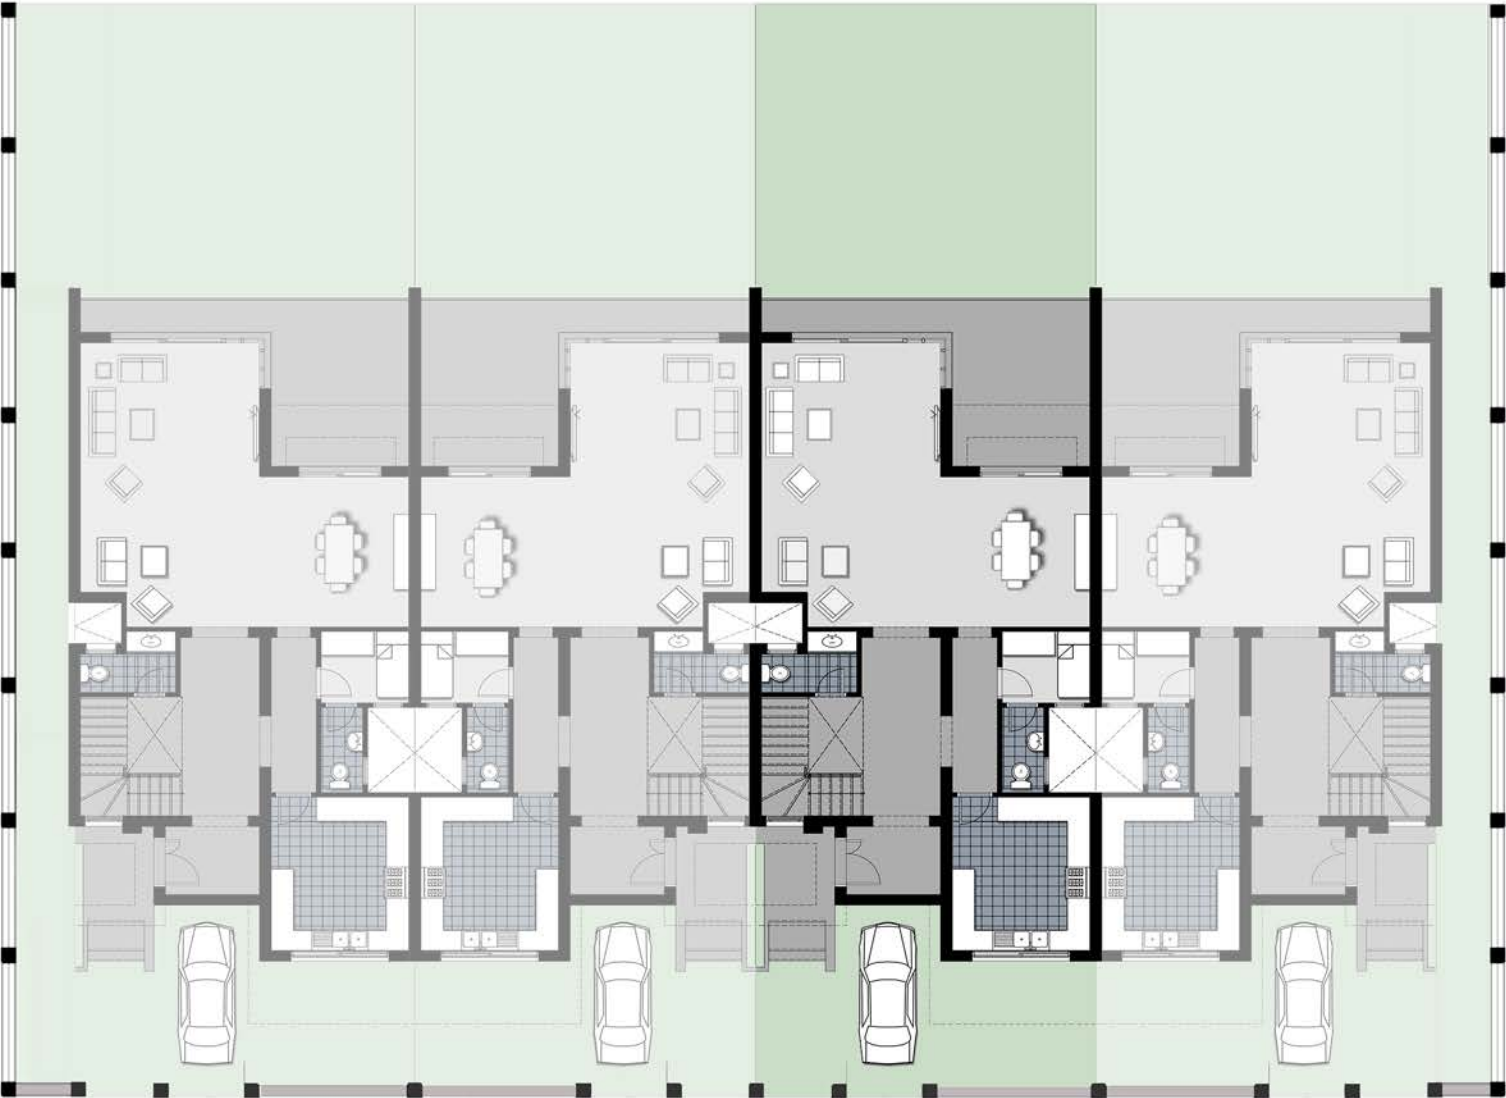


All materials, dimensions and drawings are approximate. Information is subject to change without notice. Drawings are not to scale and actual usable floor space may vary from the stated floor plan. The developer reserves the right to make revisions to the floor plan.

Layout Total Unit Area = 340.00 m²

TOWN HOUSE

RT-09

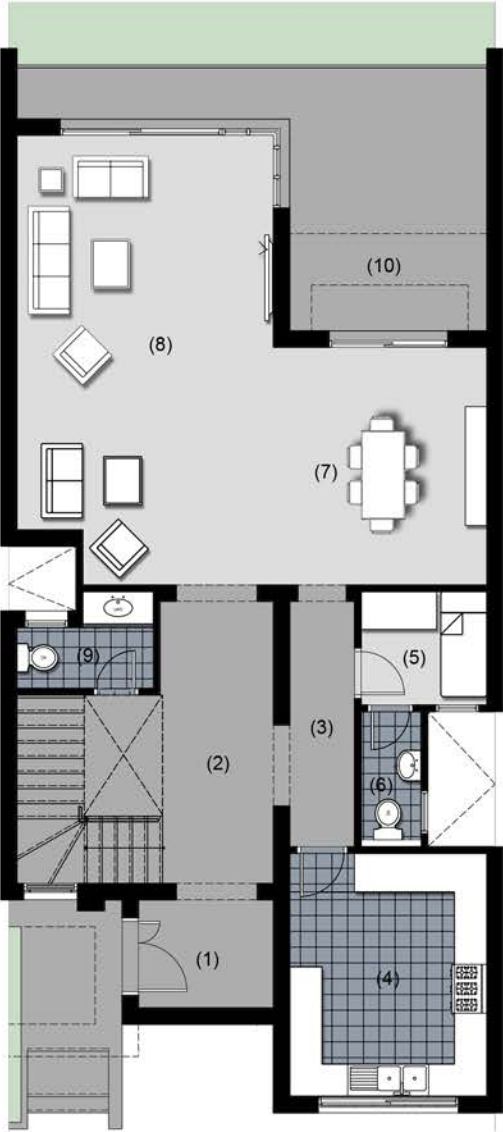


Ground Floor Total Area = 140.00 m²

(1) ENTRANCE LOBBY	2.50m X 2.00m	(7) DINING	4.40m X 3.95m
(2) STAIR LOBBY	5.20m X 2.10m	(8) RECEPTION	8.30m X 4.75m
(3) CORRIDOR	4.55m X 1.20m	(9) GUEST TOILET	2.55m X 1.80m
(4) KITCHEN	4.50m X 3.65m	(10) TERRACE	20m ² (not included)
(5) MAID'S ROOM	2.35m X 2.10m		
(6) MAID'S BATHROOM	2.50m X 1.10m		

All materials, dimensions and drawings are approximate. Information is subject to change without notice. Drawings are not to scale and actual usable floor space may vary from the stated floor plan. The developer reserves the right to make revisions to the floor plan.

TOWN HOUSE

RT-09

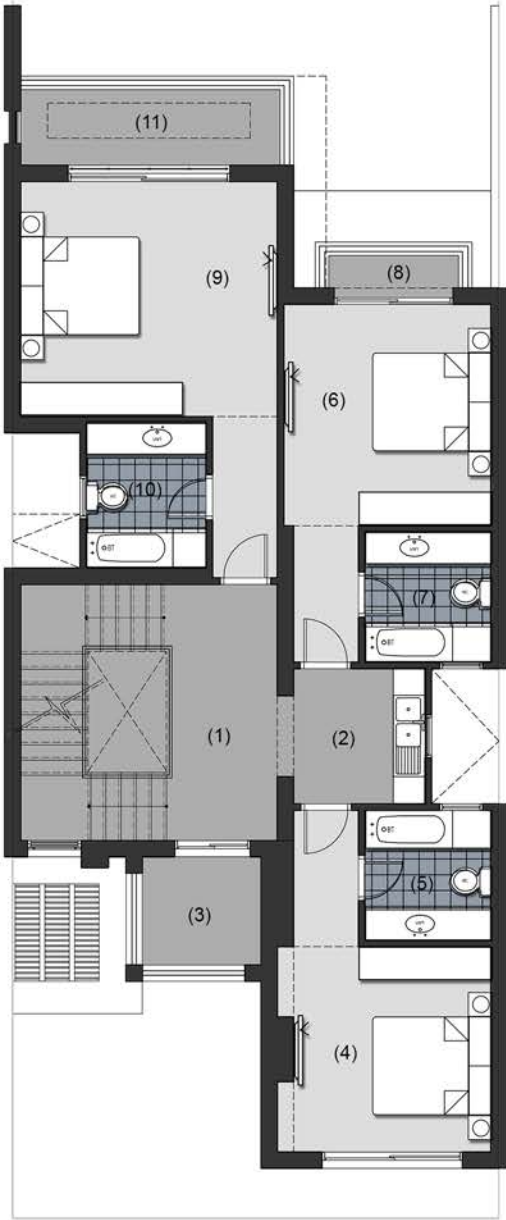


First Floor Total Area = 140.00 m²

(1) STAIR LOBBY	4.75m X 2.10m	(7) BATHROOM	2.40m X 2.35m
(2) KITCHENETTE	2.50m X 2.45m	(8) TERRACE	0.60m X 2.40m
(3) TERRACE	2.20m X 2.00m	(9) MASTER BEDROOM	4.75m X 4.35m
(4) BEDROOM	3.95m X 3.80m	(10) MASTER BATHROOM	2.70m X 2.20m
(5) BATHROOM	2.40m X 2.35m	(11) TERRACE	4.80m X 1.40m
(6) BEDROOM	4.10m X 3.85m		

All materials, dimensions and drawings are approximate. Information is subject to change without notice. Drawings are not to scale and actual usable floor space may vary from the stated floor plan. The developer reserves the right to make revisions to the floor plan.

TOWN HOUSE

RT-09

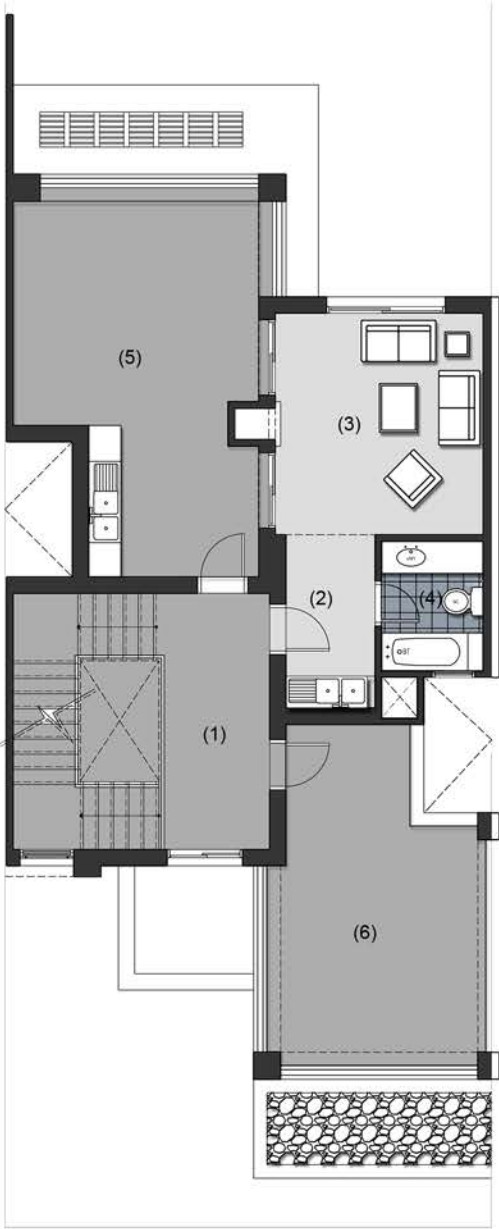

Penthouse Floor Total Area = 60.00 m²

(1) STAIR LOBBY	4.75m X 2.05m	(4) BATHROOM	2.40m X 1.90m
(2) KITCHENETTE	3.10m X 1.60m	(5) ROOF TERRACE	25m ² (not included)
(3) LIVING	4.10m X 3.85m	(6) SERVICE TERRACE	25m ² (not included)

All materials, dimensions and drawings are approximate. Information is subject to change without notice. Drawings are not to scale and actual usable floor space may vary from the stated floor plan. The developer reserves the right to make revisions to the floor plan.

NEIGHBORHOOD 04

TOWN HOUSES

RT-09



All materials, dimensions and drawings are approximate. Information is subject to change without notice. Drawings are not to scale and actual usable floor space may vary from the stated floor plan. The developer reserves the right to make revisions to the floor plan.

NEIGHBORHOOD 04

TOWN HOUSES

RT-09



All materials, dimensions and drawings are approximate. Information is subject to change without notice. Drawings are not to scale and actual usable floor space may vary from the stated floor plan. The developer reserves the right to make revisions to the floor plan.

NEIGHBORHOOD 04

TOWN HOUSES

RT-10

BUILT UP AREA = 375.00m²

Garden terrace not included


Roof terrace not included



All materials, dimensions and drawings are approximate. Information is subject to change without notice. Drawings are not to scale and actual usable floor space may vary from the stated floor plan. The developer reserves the right to make revisions to the floor plan.

TOWN HOUSE

RT-10

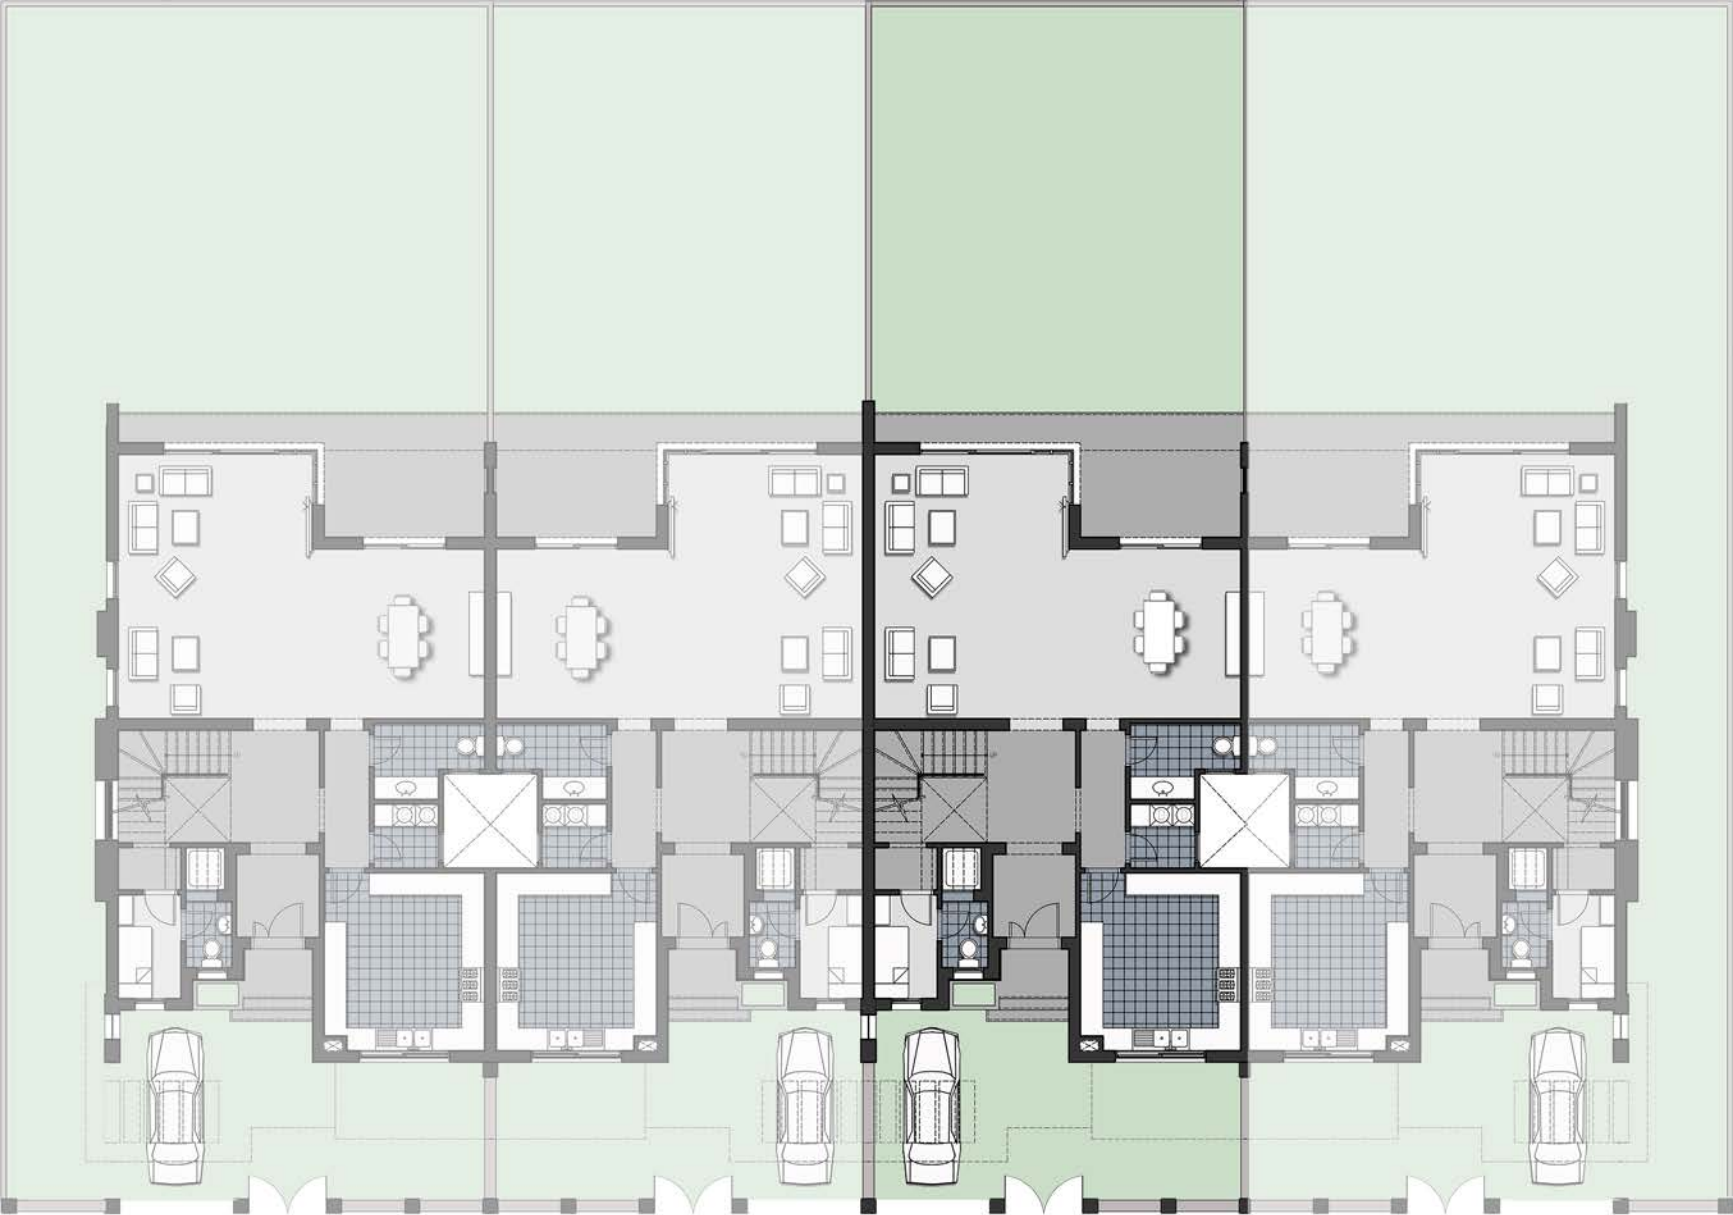


All materials, dimensions and drawings are approximate. Information is subject to change without notice. Drawings are not to scale and actual usable floor space may vary from the stated floor plan. The developer reserves the right to make revisions to the floor plan.

Layout Total Unit Area = 375.00 m²

TOWN HOUSE

RT-10

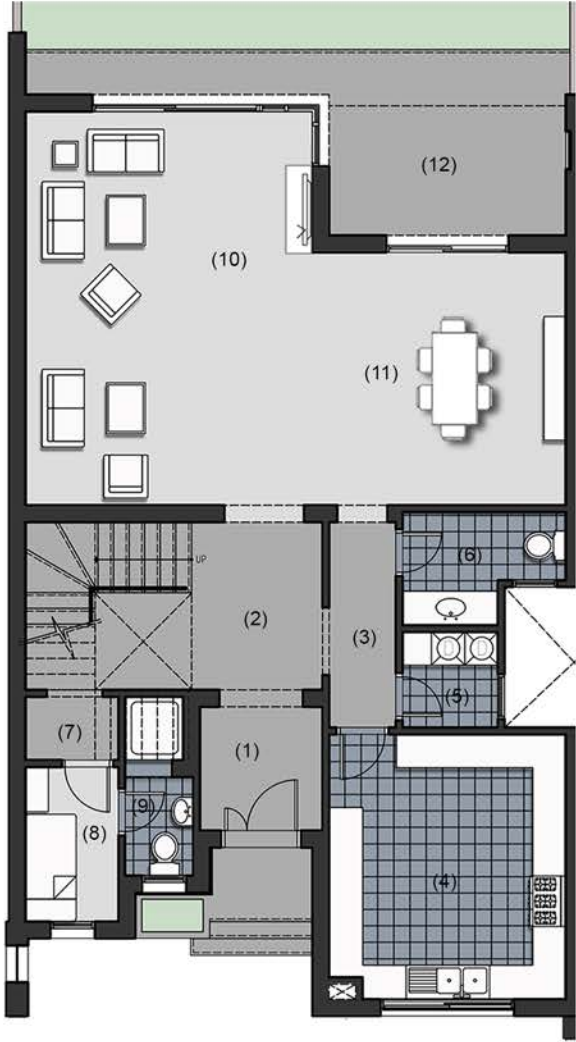


Ground Floor Total Area = 142.00 m²

(1) ENTRANCE LOBBY	2.20m X 2.20m	(7) LOBBY	1.65m X 1.15m
(2) STAIRS LOBBY	2.40m X 3.00m	(8) MAID'S ROOM	1.65m X 2.75m
(3) CORRIDOR	1.20m X 3.65m	(9) MAID'S BATHROOM	1.20m X 3.20m
(4) KITCHEN	4.25m X 4.70m	(10) RECEPTION	5.15m X 7.00m
(5) UTILITY	1.70m X 1.70m	(11) DINING	4.55m X 4.50m
(6) GUEST TOILET	2.95m X 2.00m	(12) TERRACE	20m ² (not included)

All materials, dimensions and drawings are approximate. Information is subject to change without notice. Drawings are not to scale and actual usable floor space may vary from the stated floor plan. The developer reserves the right to make revisions to the floor plan.

TOWN HOUSE

RT-10

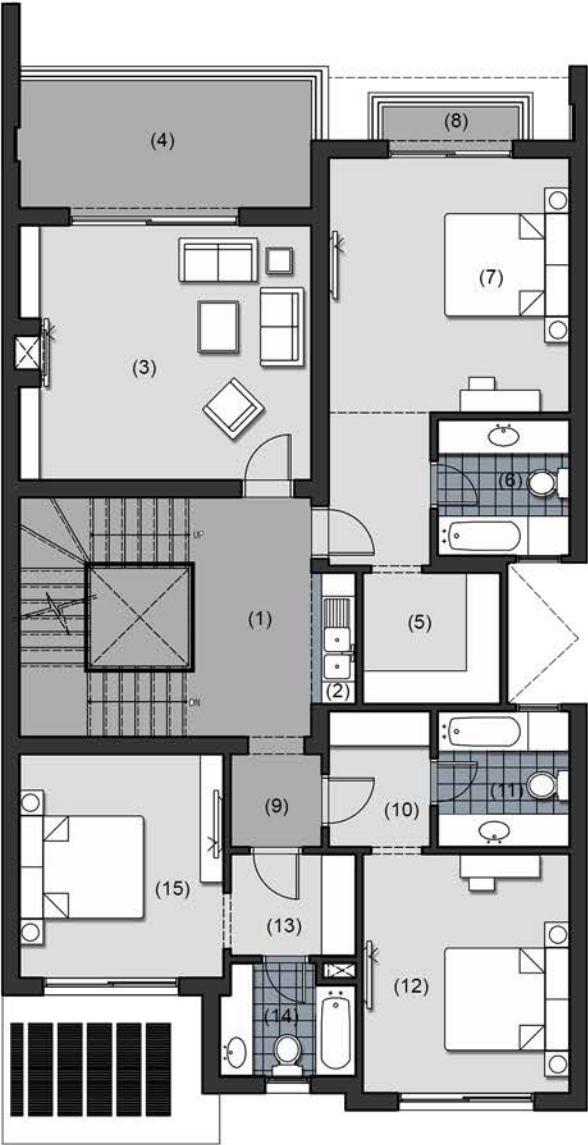


First Floor Total Area = 170.00m²

(1) STAIR LOBBY	2.20m X 4.25m	(9) LOBBY	1.60m X 1.65m
(2) KITCHENETTE	0.80m X 2.30m	(10) DRESSING	1.80m X 2.40m
(3) LIVING ROOM	5.15m X 4.50m	(11) BATHROOM	2.35m X 2.40m
(4) TERRACE	5.15m X 2.25m	(12) BEDROOM	3.65m X 4.20m
(5) MASTER DRESSING	2.45m X 2.30m	(13) DRESSING	2.20m X 1.80m
(6) MASTER BATHROOM	2.35m X 2.40m	(14) BATHROOM	2.40m X 2.00m
(7) MASTER BEDROOM	4.25m X 4.50m	(15) BEDROOM	3.60m X 3.95m
(8) TERRACE	2.40m X 0.60m		

All materials, dimensions and drawings are approximate. Information is subject to change without notice. Drawings are not to scale and actual usable floor space may vary from the stated floor plan. The developer reserves the right to make revisions to the floor plan.

TOWN HOUSE

RT-10

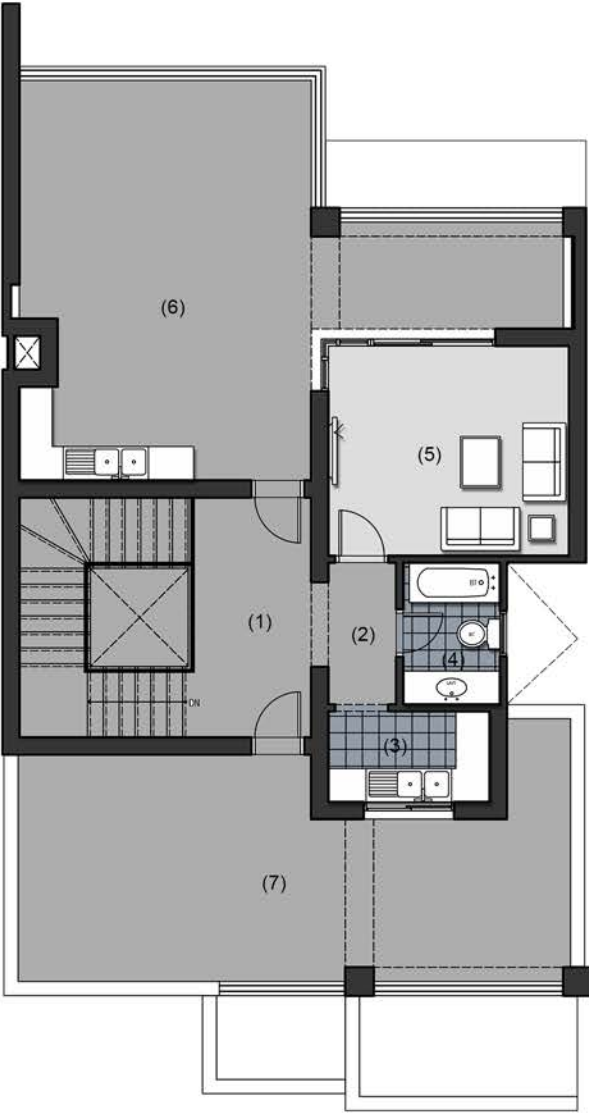

Penthouse Floor Total Area = 63.00m²

(1) STAIR LOBBY	2.20m X 4.25m	(5) LIVING	4.25m X 3.70 m
(2) LOBBY	1.20m X 2.50m	(6) ROOF TERRACE	45 m ² (not included)
(3) KITCHENETTE	2.85m X 1.60m	(7) SERVICE TERRACE	35 m ² (not included)
(4) BATHROOM	1.70m X 2.50m		

All materials, dimensions and drawings are approximate. Information is subject to change without notice. Drawings are not to scale and actual usable floor space may vary from the stated floor plan. The developer reserves the right to make revisions to the floor plan.

NEIGHBORHOOD 04

TOWN HOUSES

RT-10



All materials, dimensions and drawings are approximate. Information is subject to change without notice. Drawings are not to scale and actual usable floor space may vary from the stated floor plan. The developer reserves the right to make revisions to the floor plan.

NEIGHBORHOOD 04

TOWN HOUSES

RT-10



All materials, dimensions and drawings are approximate. Information is subject to change without notice. Drawings are not to scale and actual usable floor space may vary from the stated floor plan. The developer reserves the right to make revisions to the floor plan.

NEIGHBORHOOD 04

TWIN HOUSE RT-12

BUILT UP AREA = 330.00 m²


Garden terrace not included



All materials, dimensions and drawings are approximate. Information is subject to change without notice. Drawings are not to scale and actual usable floor space may vary from the stated floor plan. The developer reserves the right to make revisions to the floor plan.

TWIN HOUSE

RT-12

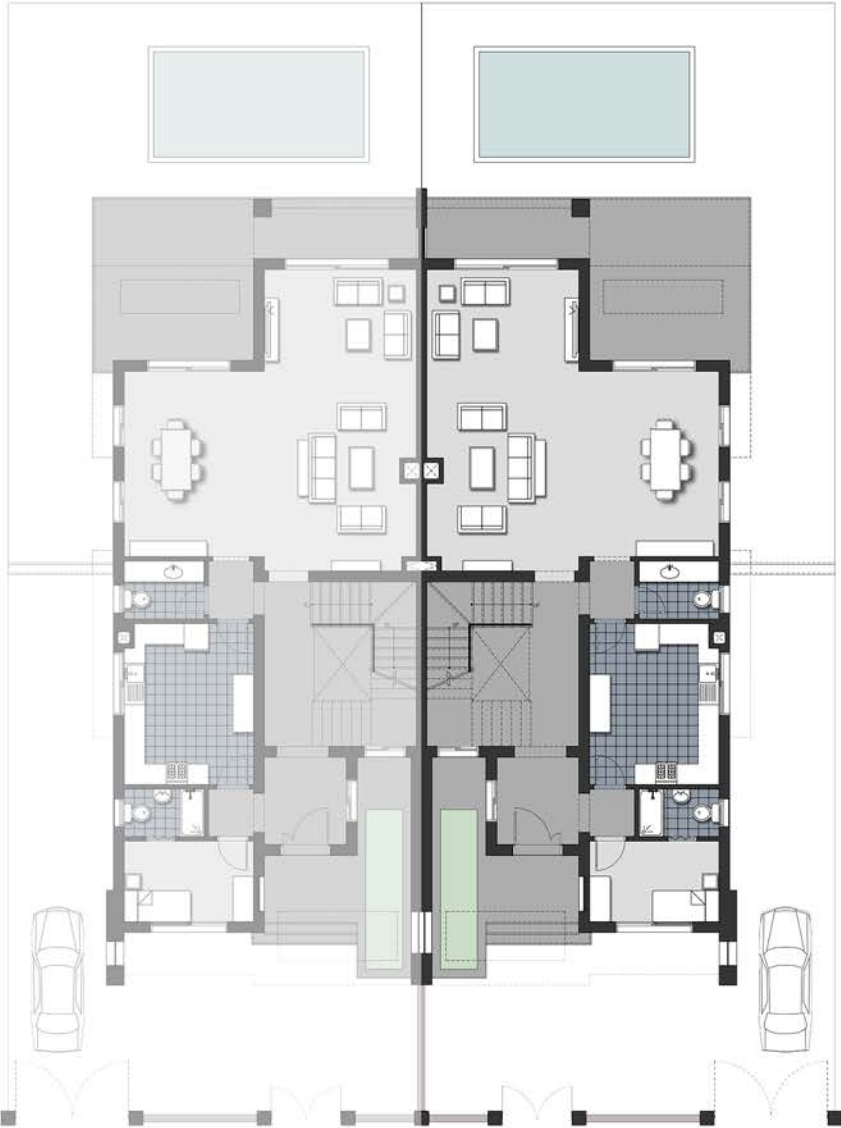


All materials, dimensions and drawings are approximate. Information is subject to change without notice. Drawings are not to scale and actual usable floor space may vary from the stated floor plan. The developer reserves the right to make revisions to the floor plan.

Layout Total Unit Area = 330.00 m²

TWIN HOUSE

RT-12

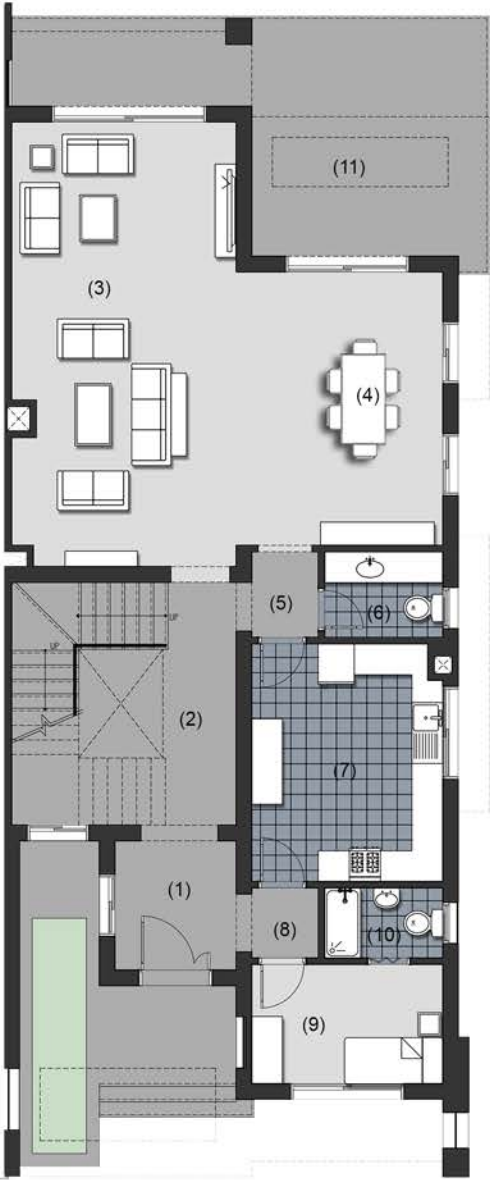


Ground Floor Total Area = 157.00 m²

(1) ENTRANCE LOBBY	2.35m X 2.50m	(7) KITCHEN	3.70m X 4.60m
(2) STAIR LOBBY	1.35m X 4.70m	(8) LOBBY	1.30m X 1.35m
(3) RECEPTION	4.35m X 8.60m	(9) MAID'S ROOM	3.70m X 2.30m
(4) DINING	4.00m X 5.30m	(10) MAID'S BATHROOM	2.30m X 1.35m
(5) LOBBY	1.30m X 1.65m	(11) TERRACE	30m ² (not included)
(6) GUEST TOILET	2.30m X 1.65m		

All materials, dimensions and drawings are approximate. Information is subject to change without notice. Drawings are not to scale and actual usable floor space may vary from the stated floor plan. The developer reserves the right to make revisions to the floor plan.

TWIN HOUSE
RT-12

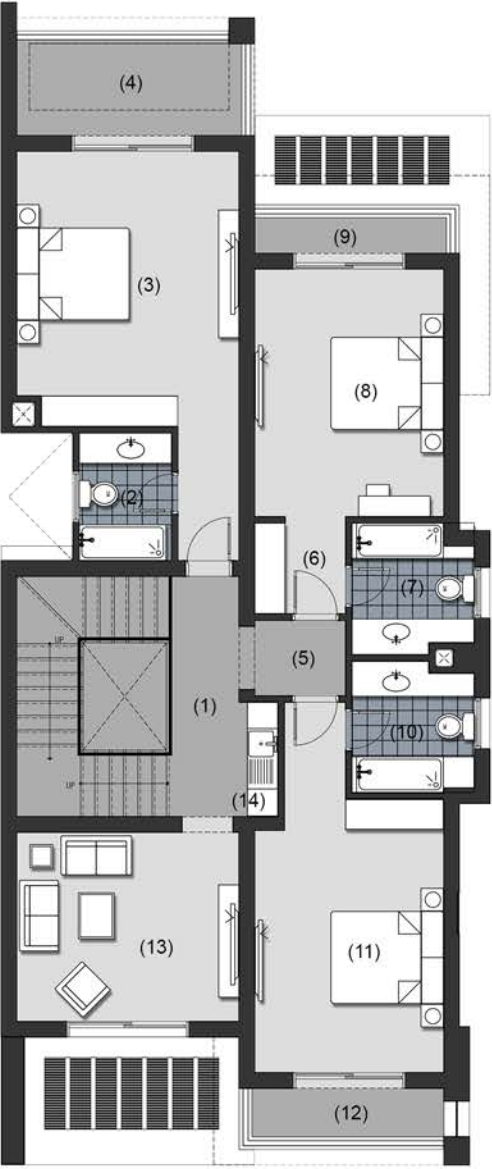

First Floor Total Area = 173.00 m²

(1) STAIR LOBBY	1.35m X 4.70m	(8) BEDROOM	3.70m X 4.85m
(2) MASTER BATHROOM	1.80m X 2.50m	(9) TERRACE	3.75m X 0.70m
(3) MASTER BEDROOM	4.35m X 5.40m	(10) BATHROOM	2.40m X 2.60m
(4) MASTER TERRACE	4.40m X 1.80m	(11) BEDROOM	3.70m X 4.75m
(5) LOBBY	1.80m X 1.50m	(12) TERRACE	3.75m X 0.95m
(6) DRESSING	1.80m X 1.80m	(13) LIVING	4.35m X 3.70m
(7) BATHROOM (1)	2.40m X 2.60m	(14) KITCHENETTE	0.75m X 2.25m

All materials, dimensions and drawings are approximate. Information is subject to change without notice. Drawings are not to scale and actual usable floor space may vary from the stated floor plan. The developer reserves the right to make revisions to the floor plan.

NEIGHBORHOOD 04

TWIN HOUSE RT-12



All materials, dimensions and drawings are approximate. Information is subject to change without notice. Drawings are not to scale and actual usable floor space may vary from the stated floor plan. The developer reserves the right to make revisions to the floor plan.

NEIGHBORHOOD 04

TWIN HOUSE RT-12



All materials, dimensions and drawings are approximate. Information is subject to change without notice. Drawings are not to scale and actual usable floor space may vary from the stated floor plan. The developer reserves the right to make revisions to the floor plan.

NEIGHBORHOOD 04

TOWN HOUSE
LOFT

BUILT UP AREA = 355.00 m²


- Garden terrace not included
- Roof terrace not included
- Double height not included



All materials, dimensions and drawings are approximate. Information is subject to change without notice. Drawings are not to scale and actual usable floor space may vary from the stated floor plan. The developer reserves the right to make revisions to the floor plan.

TOWN HOUSE

LOFT

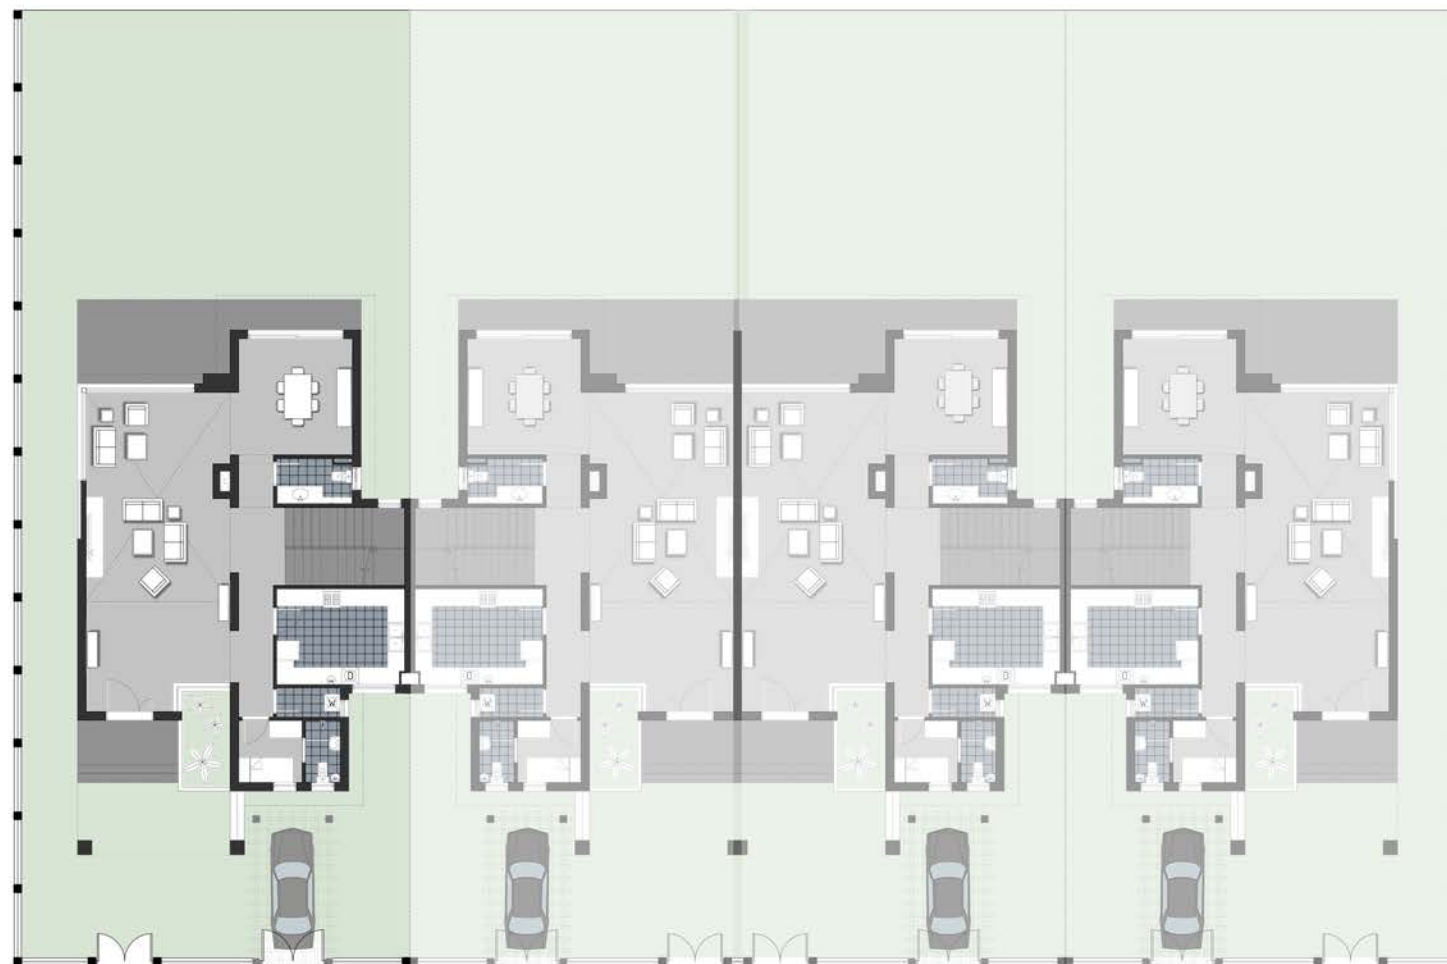

Layout Total Unit Area = 355.00 m²

All materials, dimensions and drawings are approximate. Information is subject to change without notice. Drawings are not to scale and actual usable floor space may vary from the stated floor plan. The developer reserves the right to make revisions to the floor plan.

TOWN HOUSE

LOFT



Ground Floor Total Area = 149.00 m²

(1) ENTRANCE LOBBY	5.00m X 3.75m	(7) MAID'S ROOM	2.20m X 2.10m
(2) RECEPTION	5.30m X 7.20m	(8) MAID'S BATHROOM	1.20m X 2.10m
(3) DINING ROOM	4.20m X 4.00m	(9) TERRACE	30m ² (not included)
(4) GUEST TOILET	2.60m X 1.55m		
(5) KITCHEN	4.30m X 3.40m		
(6) UTILITY	2.20m X 1.00m		

All materials, dimensions and drawings are approximate. Information is subject to change without notice. Drawings are not to scale and actual usable floor space may vary from the stated floor plan. The developer reserves the right to make revisions to the floor plan.

TOWN HOUSE

LOFT




First Floor Total Area = 143.00m²

(1) MASTER BEDROOM	6.90m X 4.85m	(7) LIVING	5.15m X 5.40m
(2) MASTER BATHROOM	3.10m X 1.75m	(8) TERRACE	5.30m X 2.75m
(3) KITCHENETTE	1.65m X 1.15m	(9) DOUBLE HEIGHT	35.00m ² (not included)
(4) BATHROOM	2.10m X 3.45m		
(5) BEDROOM	4.70m X 4.00m		
(6) STORAGE	2.10m X 0.60m		

All materials, dimensions and drawings are approximate. Information is subject to change without notice. Drawings are not to scale and actual usable floor space may vary from the stated floor plan. The developer reserves the right to make revisions to the floor plan.

TOWN HOUSE

LOFT

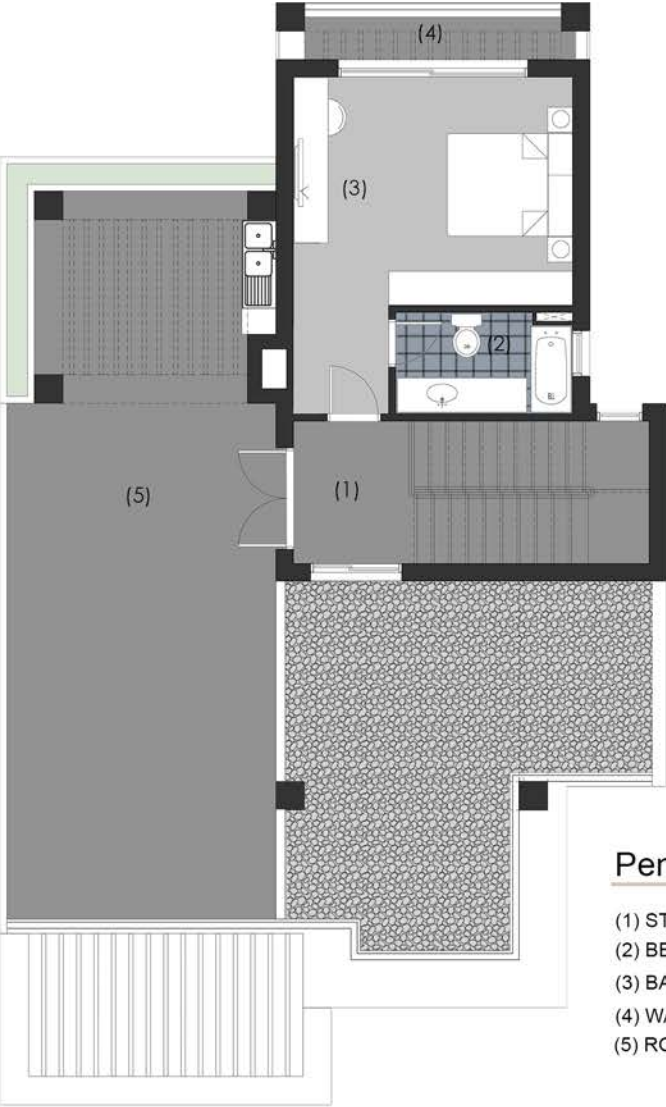

Penthouse Floor Total Area = 63.00m²

(1) STAIR LOBBY	2.70m X 2.05m
(2) BEDROOM	5.90m X 4.85m
(3) BATHROOM	3.10m X 1.75m
(4) WALKOUT	4.95m X 0.75m
(5) ROOF TERRACE	60 m ² (not included)

All materials, dimensions and drawings are approximate. Information is subject to change without notice. Drawings are not to scale and actual usable floor space may vary from the stated floor plan. The developer reserves the right to make revisions to the floor plan.

NEIGHBORHOOD 04

TOWN HOUSE

LOFT



All materials, dimensions and drawings are approximate. Information is subject to change without notice. Drawings are not to scale and actual usable floor space may vary from the stated floor plan. The developer reserves the right to make revisions to the floor plan.

NEIGHBORHOOD 04

TOWN HOUSE
LOFT



All materials, dimensions and drawings are approximate. Information is subject to change without notice. Drawings are not to scale and actual usable floor space may vary from the stated floor plan. The developer reserves the right to make revisions to the floor plan.